



DOVETAIL DESIGN

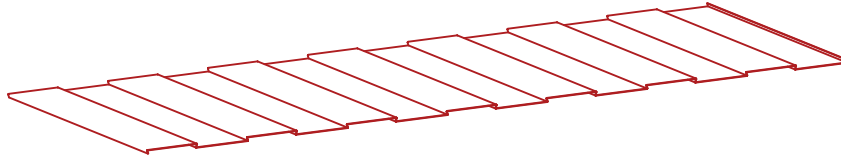

OPTIONAL PROFILES:

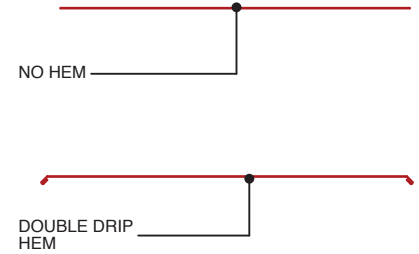


PRIMARY OPTIONS:

METAL: _____
 GAUGE: _____
 COLOR: _____

OTHER OPTIONS:

INSIDE CORNERS: _____
 OUTSIDE CORNERS: _____
 END DAMS: _____

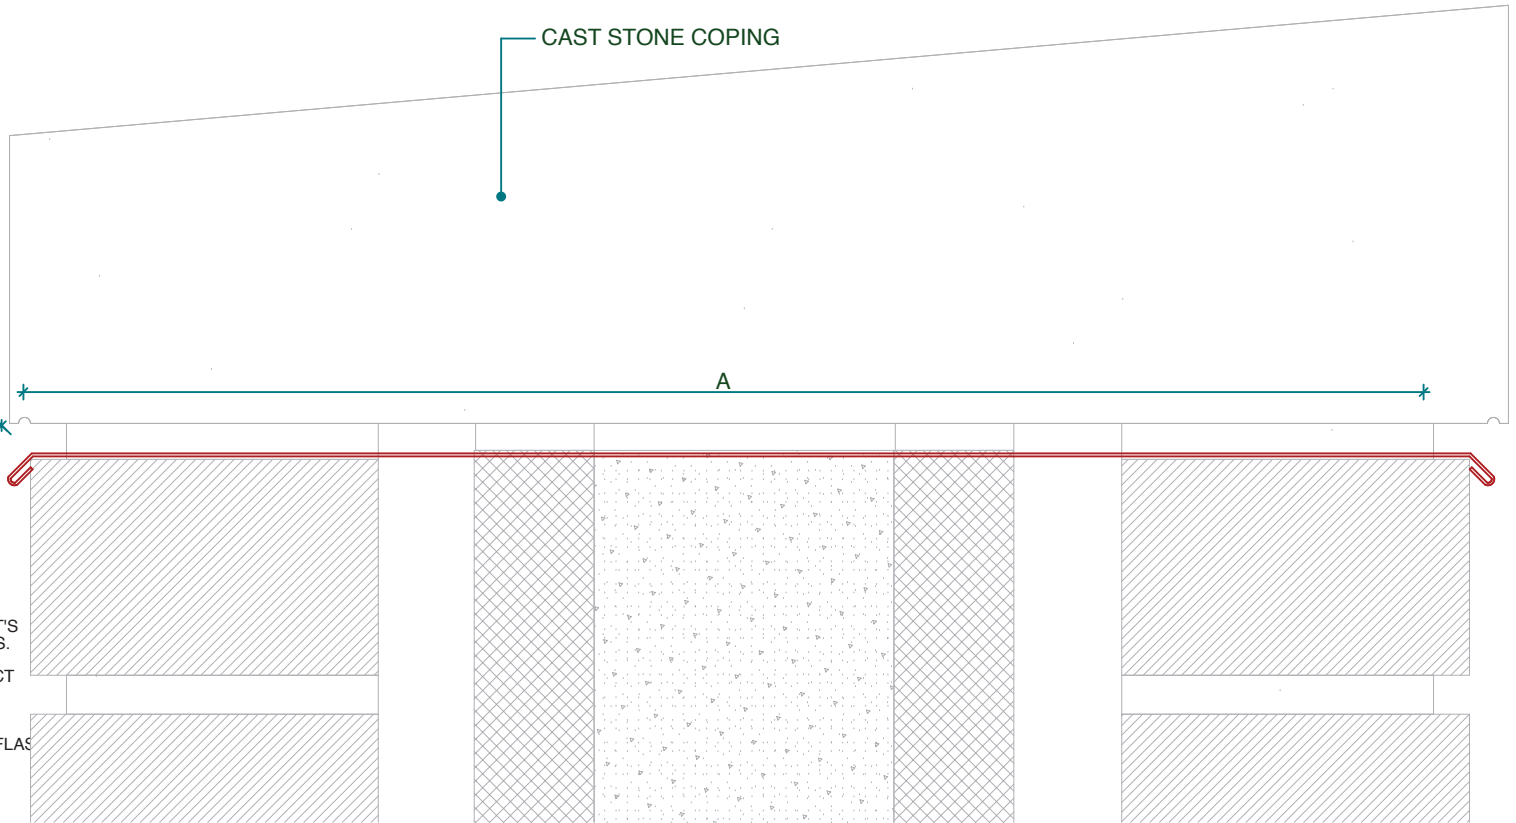

GENERAL NOTES:

1. ALL DIMENSIONS AND ANGLES TO BE CUSTOMIZED TO EACH PROJECT'S DRAWINGS AND SPECIFICATIONS.
2. FOR ACCESSORIES AND RELATED ITEMS TO COMPLETE SYSTEM, CONTACT CHENEY FLASHING.
3. LAP RITE SEALANT AVAILABLE.
4. FOR ACCESSORIES AND RELATED PRODUCTS, CONTACT CHENEY FLASHING.

DIMENSION 'A':	DIMENSION 'B': N/A	DIMENSION 'C': N/A	DIMENSION 'D': N/A	DIMENSION 'E': N/A	DRIP HEM: <input type="checkbox"/> Y <input type="checkbox"/> N	LENGTH:
CUSTOMER:	PROJECT:	LOCATION:	DATE:	SCALE: NONE	QUANTITY:	

CHENEY FLASHING, LLC

12100 BALTIMORE AVE
 SUITE 4
 BELTSVILLE, MD 20705

PHONE: 301-931-2556
 FAX: 301-931-2559
 EMAIL: info@cheneylefting.com

**DOVETAIL
 UNDER COPING**

DIMENSIONS NOT TO SCALE. PLEASE CONTACT CHENEY FLASHING COMPANY TO PREPARE A FORMAL PROPOSAL WITH FULLY DETAILED DRAWINGS, PRICING, AND TERMS. © CHENEY FLASHING COMPANY



CF-1D