


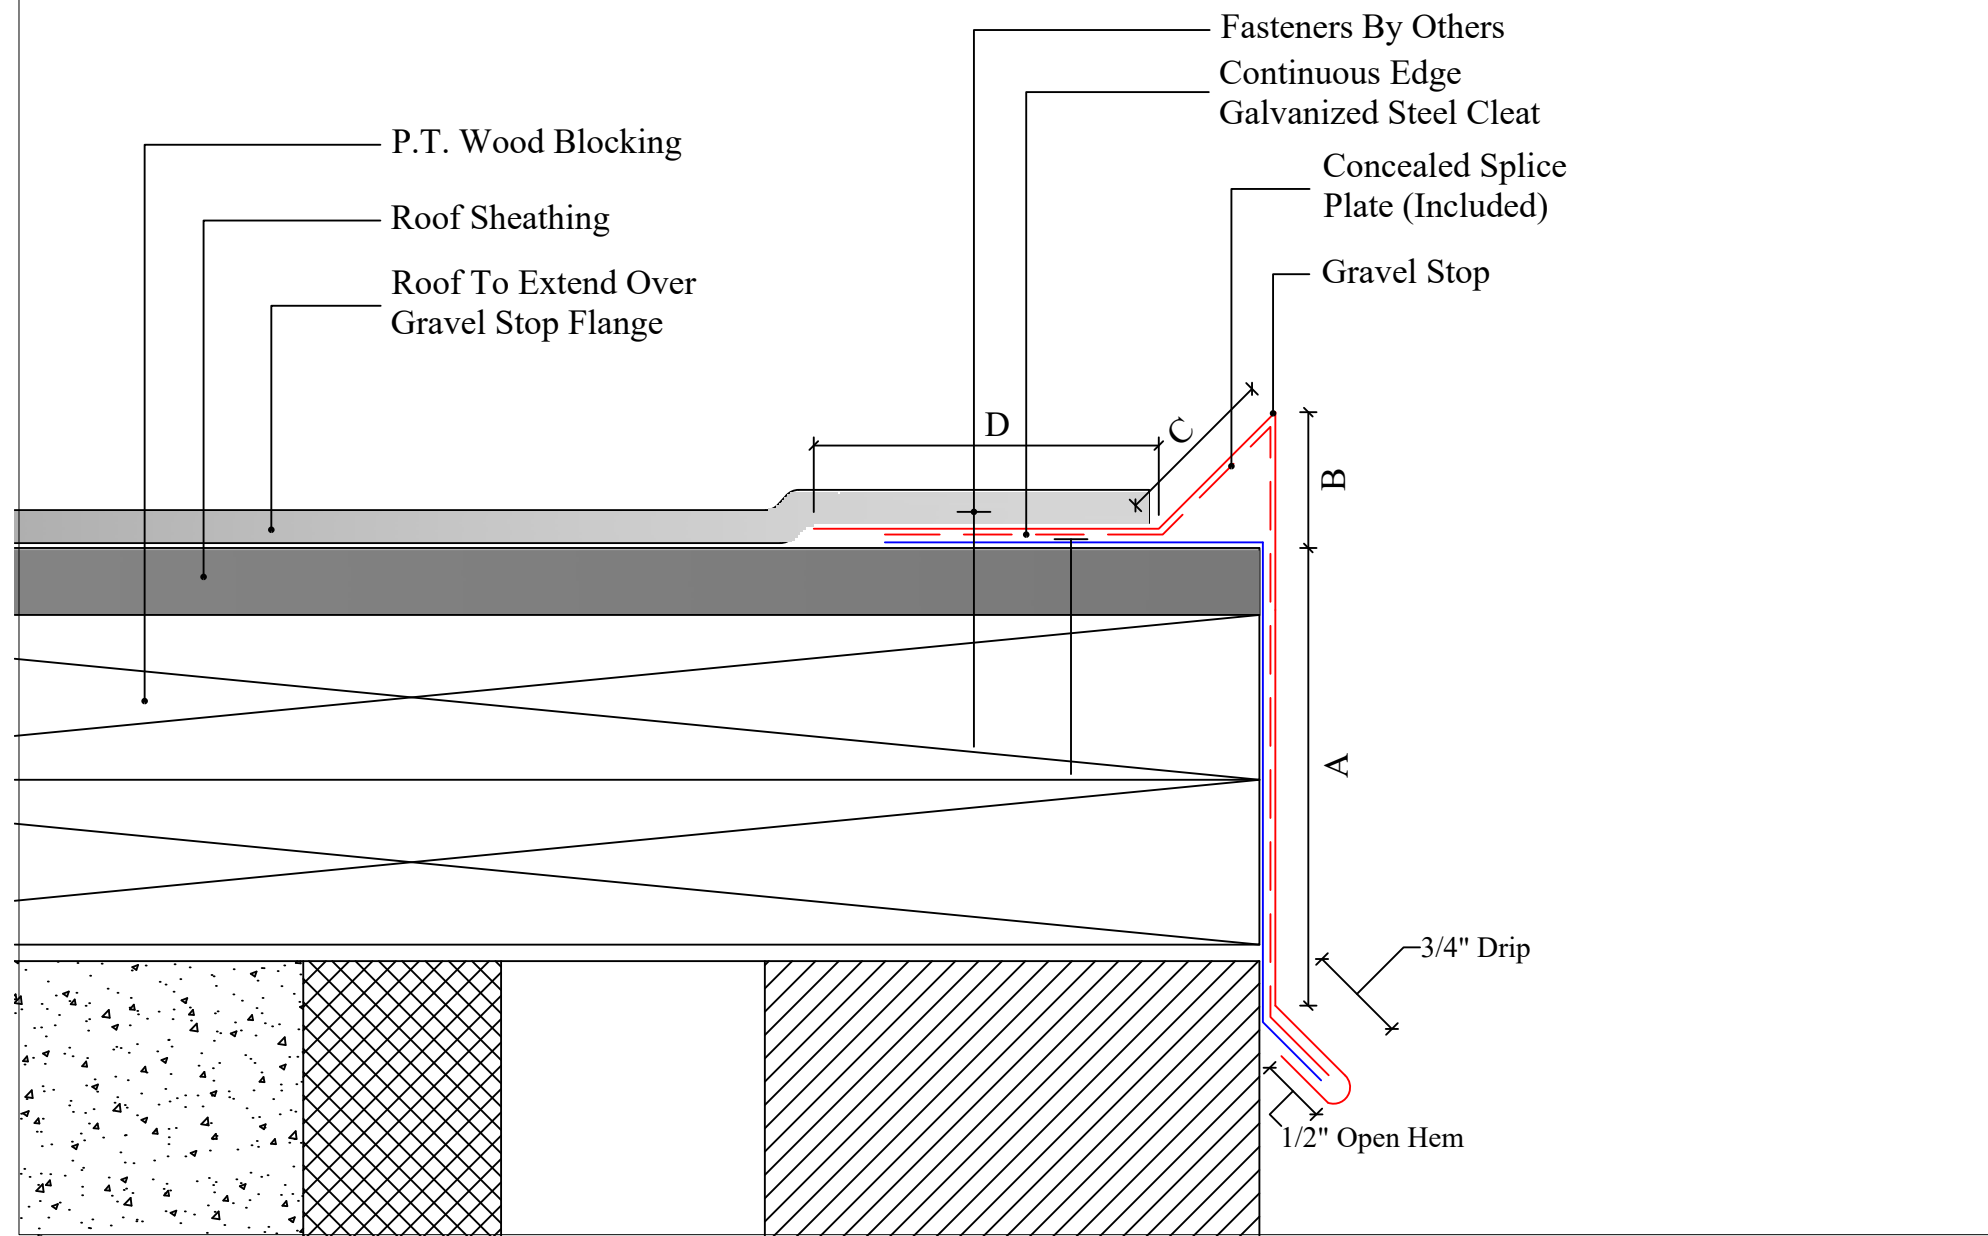

ALL DIMENSIONS ARE IN INCHES

CHENEY
FLASHING

12100 Baltimore Ave.
Suite 4
Beltsville, MD 20705
Phone: (301) 931-2556
Fax: (301) 931-2559
info@cheneyflashing.com

			COMPANY:	MATERIAL:	SCALE:
					N.T.S.
			PROJECT:	DRAWN BY: JWR	APPROVED BY: RTL
				QUOTE #:	PURCHASE ORDER #:
			ARCHITECT:	DETAIL/PROFILE/PART #(S): GRAVEL STOP	TYPE: ROOFING
00	RELEASE			FILE NAME: Gravel Stop Template_Rev 00	REV: 00
REVISION	DESCRIPTION	DATE			SHEET: 01